


Landau Forte Academy OEMS

Landau Forte Academy Tamworth Sixth Form

South Staffordshire College
(Tamworth Campus)

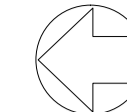


GENERAL NOTES

1. THIS DRAWING SHOULD NOT BE REPRODUCED IN WHOLE OR PART WITHOUT THE WRITTEN CONSENT OF LINK ENGINEERING.
2. DO NOT SCALE FROM THIS DRAWING. UNITS ARE IN METRES UNLESS OTHERWISE SPECIFIED.
3. THE CONTRACTOR IS TO CHECK ALL INFORMATION PROVIDED PRIOR TO COMMENCING WORKS AND SEEK CLARIFICATION FROM THE ENGINEER IN RESPECT TO ANY AMBIGUITIES FOUND.
4. THIS DRAWING SHOULD BE READ IN CONJUNCTION WITH ALL OTHER SCHEME SPECIFIC DRAWINGS.
5. PAVEMENT SURFACING AND FOUNDATIONS SHALL BE DESIGNED IN ACCORDANCE WITH THE DEPARTMENT FOR TRANSPORT'S DESIGN MANUAL FOR ROADS AND BRIDGES AND SHALL COMPLY WITH THE ADOPTING LOCAL HIGHWAY AUTHORITY'S DESIGN GUIDANCES WHERE APPLICABLE. FOLLOWING A FULL SITE INVESTIGATION TO ESTABLISH GROUND CONDITIONS.
6. ALL TRAFFIC SIGNS AND ROAD MARKINGS SHALL BE PROVIDED IN ACCORDANCE WITH THE TRAFFIC SIGNS REGULATIONS AND GENERAL DIRECTIONS 2016 (INCLUDING SUBSEQUENT AMENDMENTS 1 & 2) AND THE CORRESPONDING TRAFFIC SIGNS MANUALS.
7. ALL ADOPTABLE HIGHWAY WORKS SHALL BE ADOPTED VIA THE HIGHWAY AUTHORITY ACT 1980.
8. THIS DRAWING SHALL BE READ IN CONJUNCTION WITH SCHEME DRAWING NUMBERS:

- 100 SERIES - GENERAL ARRANGEMENT, GEOMETRY, SECTIONS AND SERVICE APPARATUS DRAWINGS.
- 200 SERIES - SITE CLEARANCE
- 500 SERIES - DRAINAGE DRAWINGS
- 600 SERIES - EARTHWORKS DRAWINGS
- 700 SERIES - PAVEMENT CONSTRUCTION DRAWINGS
- 1100 SERIES - KERBING DRAWINGS
- 1200 SERIES - SIGNS AND ROAD MARKINGS DRAWINGS
- CANWELL CONSULTING SERVICES - TRAFFIC SIGNAL DESIGN DRAWINGS

- CARRIAGEWAY
- FOOTWAY / ISLAND
- VERGE
- SIGNAL HEAD AND POST. REFER TO SIGNAL DRAWINGS GGLE-HAD-OF-DR-CE-1400
- EXISTING TRAFFIC SIGNALS TO REMAIN

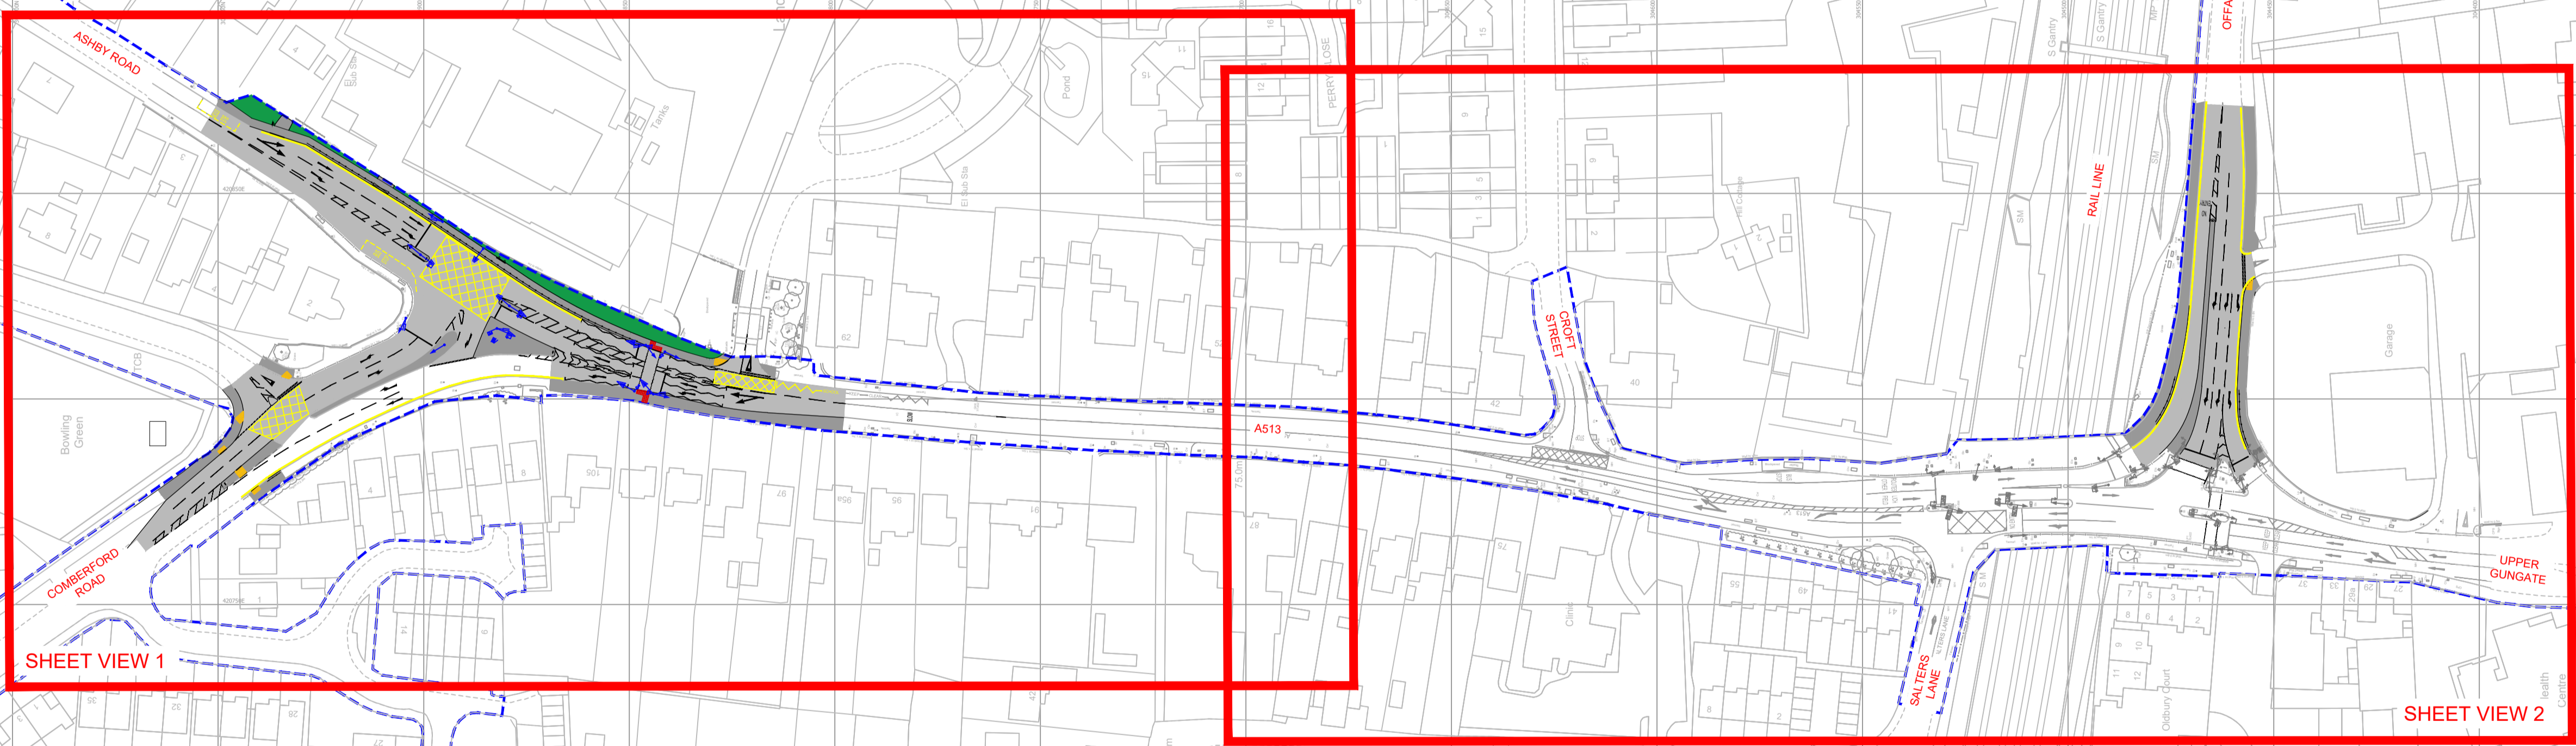

SHEET VIEW 1

SHEET VIEW 2

Rev.	Amendments	Date	By
D	UPDATED TO SUIT RSA2 COMMENTS	16.06.21	CH
C	UPDATED FOR NEW HIGHWAY LAYOUT	21.05.21	WJT
B	UPDATED TO SUIT RSA2 COMMENTS	01.10.19	CH
A	GEOMETRY UPDATED TO SCC REQUIREMENTS	10.09.19	RCG
-	INITIAL ISSUE.	15.07.19	RCG

Client

Find us @ www.linkeng.co.uk

Project
LE19037 - GUNGATE CORRIDOR IMPROVEMENTS

Drawing
S278 OVERVIEW LAYOUT

Scale @ A1
1:1000

Drawn
RCG

Checked
LE

Rev
D

PROJECT INFORMATION
GGLE-HAD-OF-DR-CE-100

0 10 20 30 40 50
SCALE 1:1000 (A1) METRES